


S:\Clients\PUC_Services_Inc\Sault_Ste_Marie\11_GIS\ARC\GIS\TanyaPeterson_Fig1_ProposedRoutes_May_2022\221-01502-00 Figure 1 Proposed Routes - May 2022.mxd

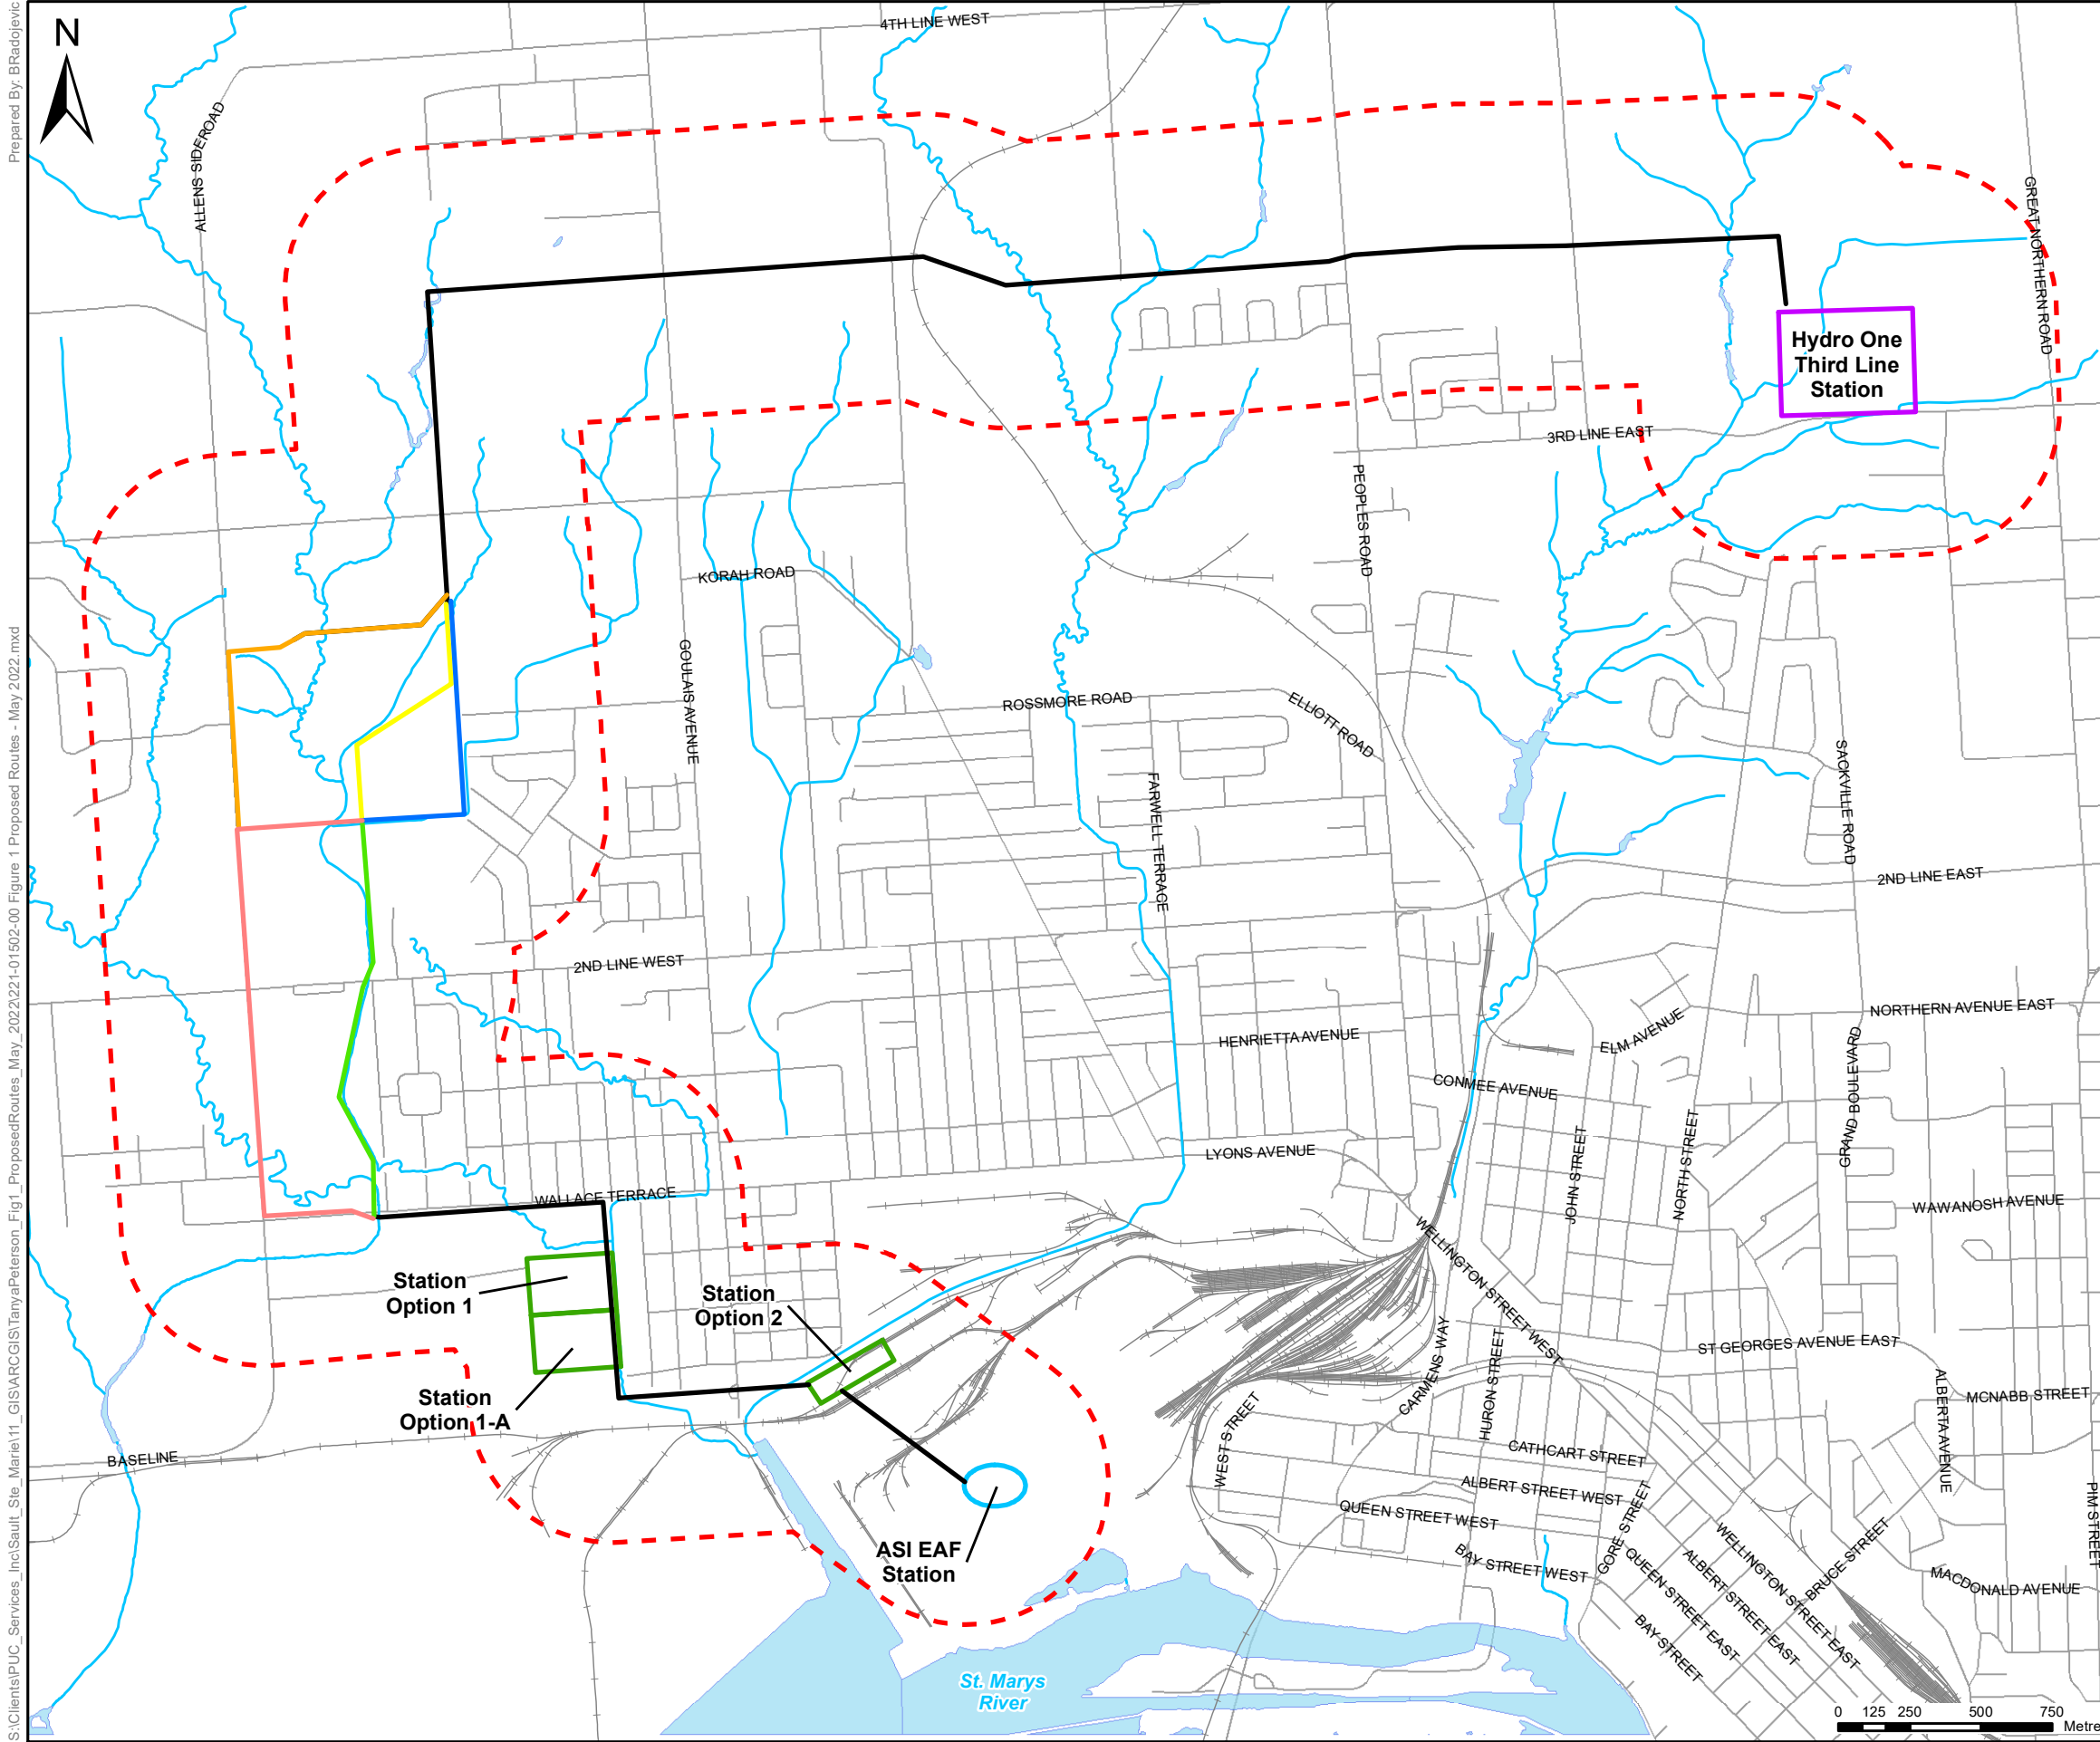

- LEGEND:**
- ROUTE OPTION 1
 - ROUTE OPTION 2
 - ROUTE OPTION 3
 - ROUTE OPTION 4
 - ROUTE OPTION 5
 - COMMON ELEMENTS TO ALL OPTIONS
 - LOCAL STUDY AREA – 500 m RADIUS
 - NEW PUC STATION OPTIONS
 - ALGOMA STEEL INC. (ASI) ELECTRIC ARC FURANCE (EAF) STATION
 - HYDRO ONE THIRD LINE STATION

TITLE: PROPOSED STUDY AREA AND ROUTE OPTIONS		
PROJECT: SAULT STE. MARIE 230 KV TRANSMISSION PROJECT: CLASS EA SAULT STE MARIE, ONTARIO		
CLIENT: PUC TRANSMISSION LP		
	PROJECT NO.: 221-01502-00	REVIEWED BY: CS
	DATE: JUNE 2022	FIGURE: 1